



# Stone Component Course Height Guide

220mm Course Heights with 10mm Bedding Joints

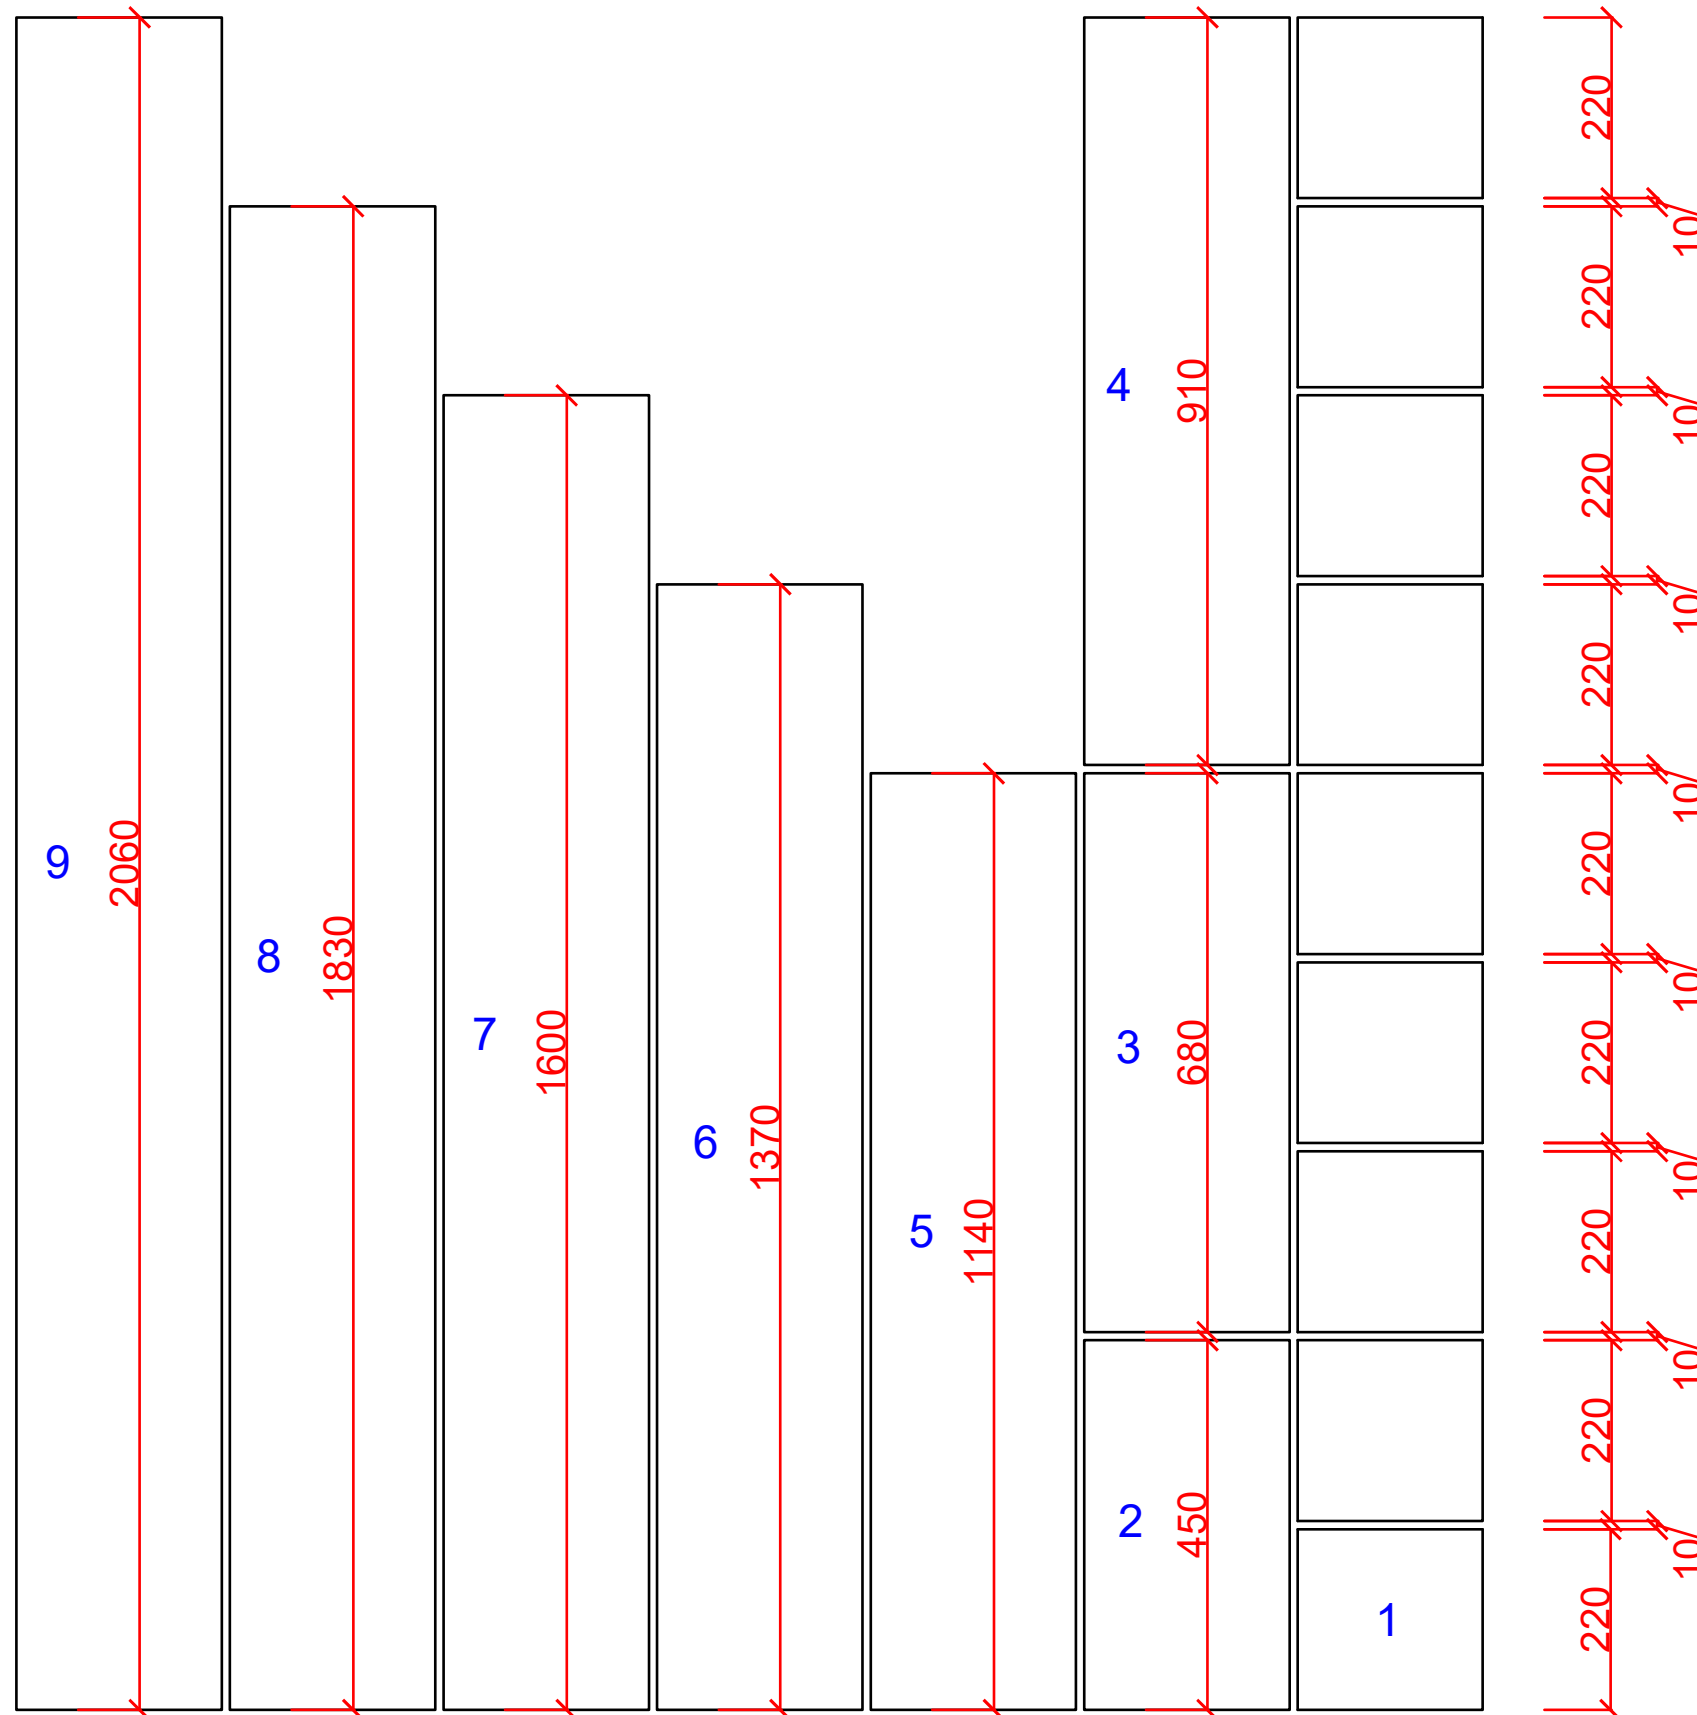

**1 - NUMBER OF COURSES AT 220MM HIGH**

 <b>Cumbrian Stone</b> Natural Stone Specialists	
CONTRACT TITLE	
Course Height Guide	
QUOTE / DWG REF:	220mm Courses with 10mm Joints
DRAWN BY:	Sam Morris
DATE:	25/09/2018