



Stone Component Course Height Guide

140mm Course Heights with 10mm Bedding Joints

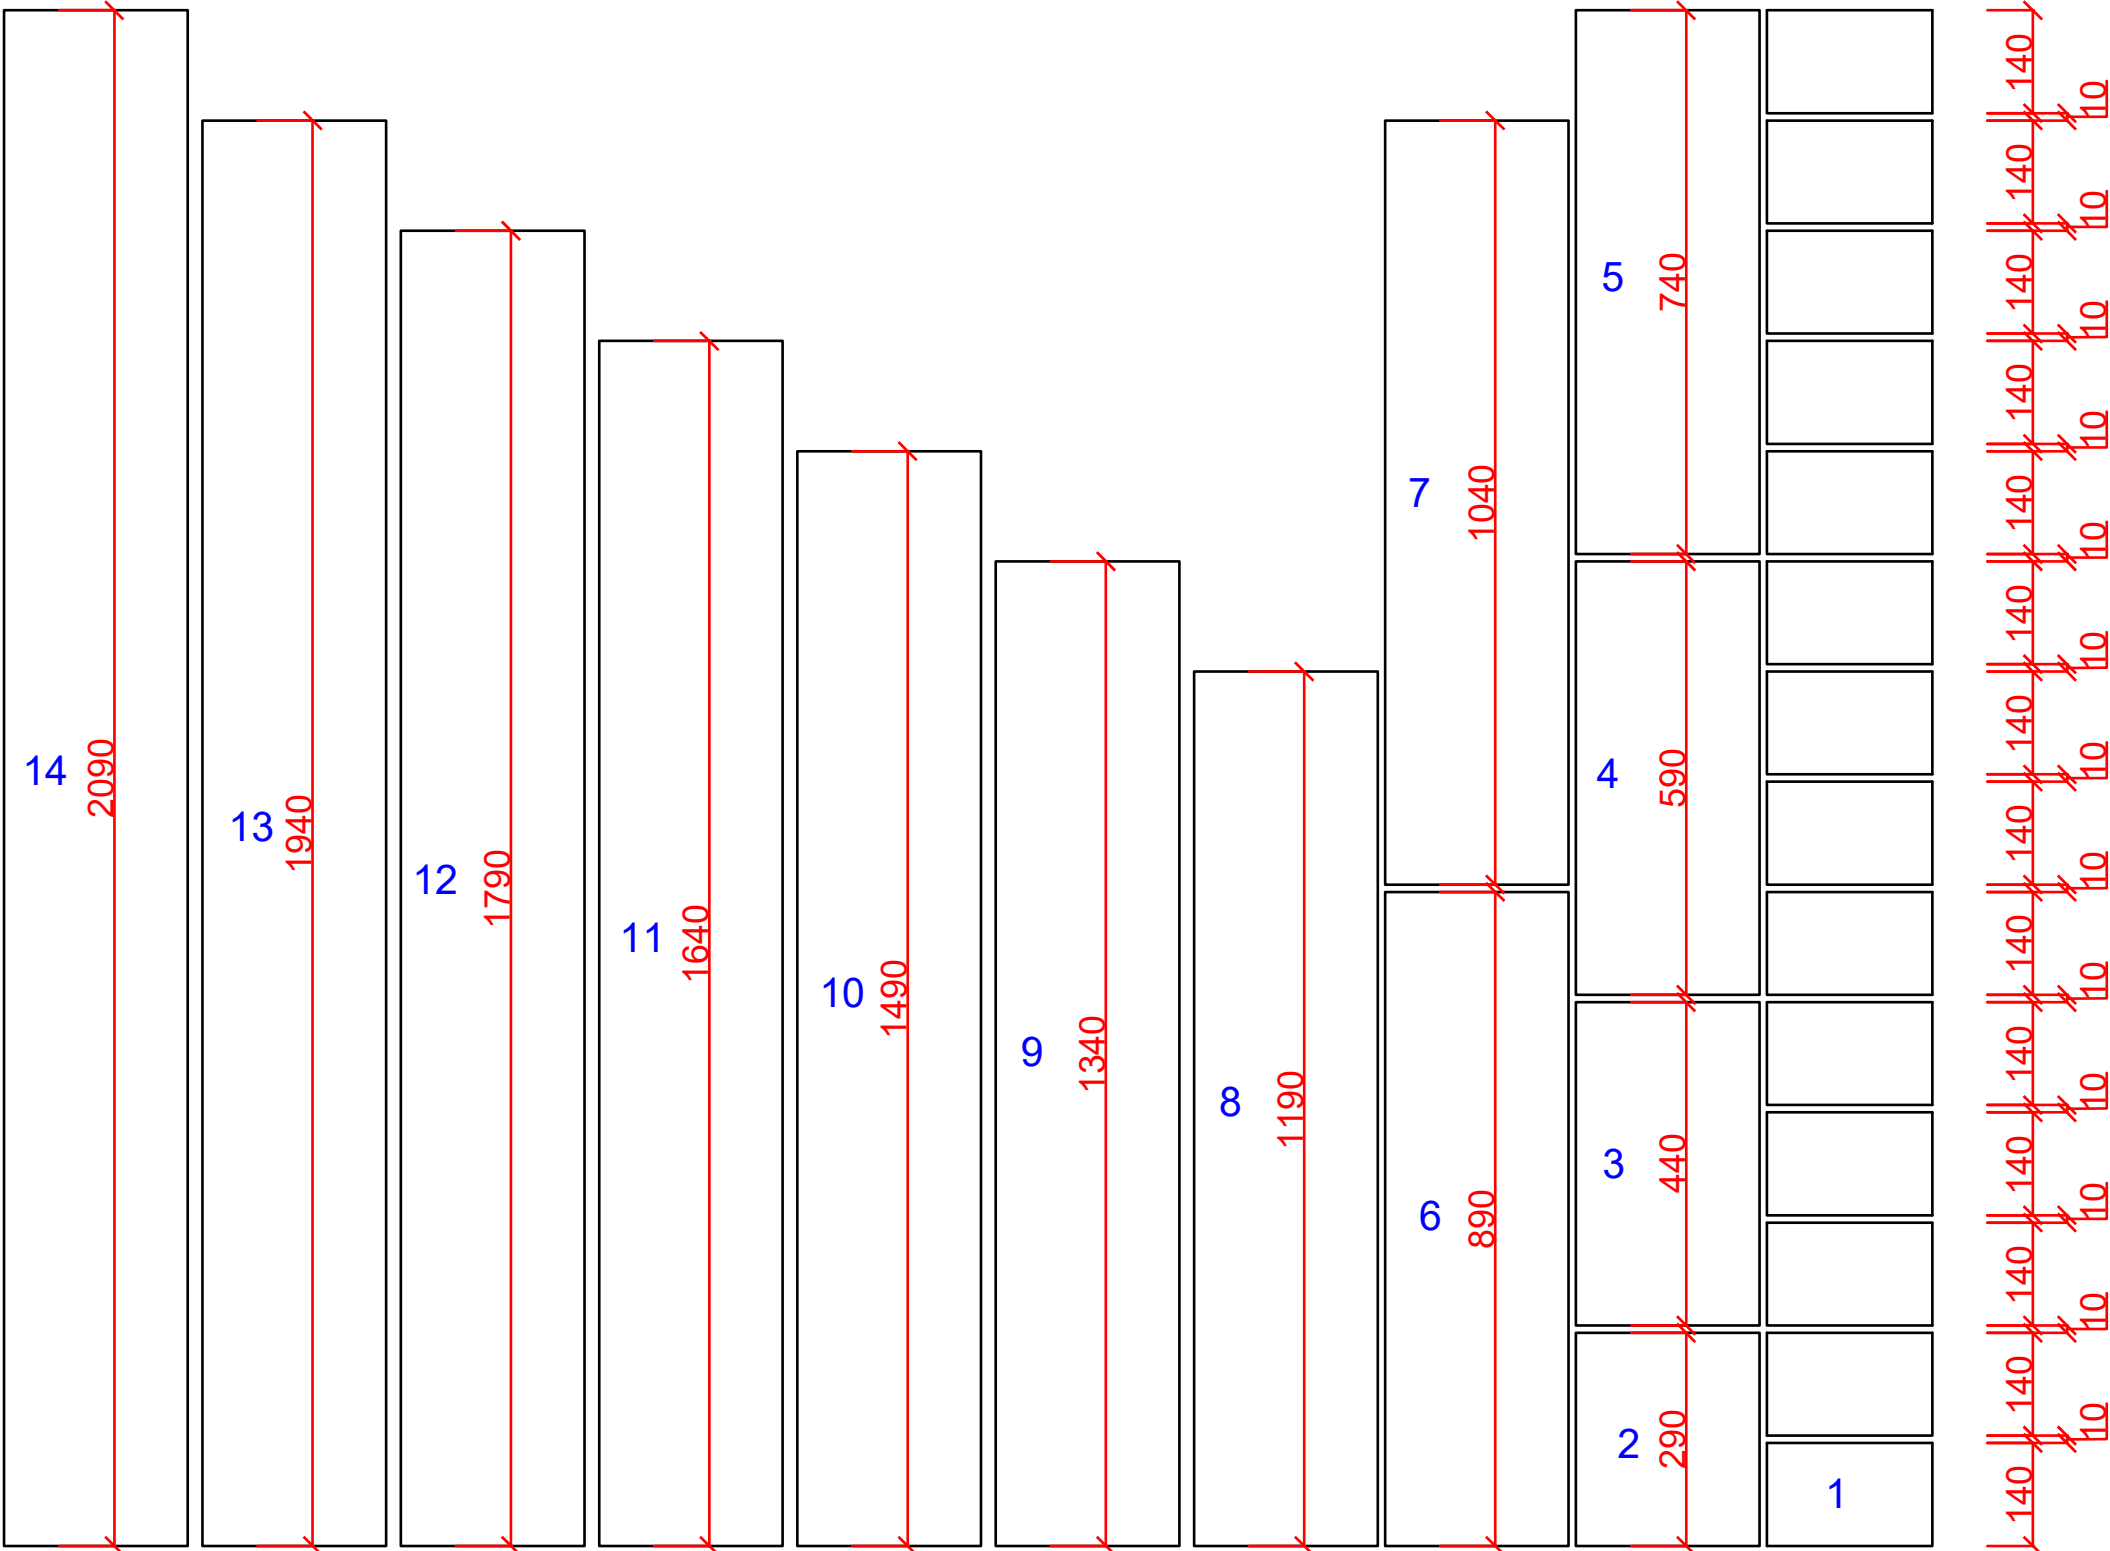

1 - NUMBER OF COURSES AT 140MM HIGH

 Cumbrian Stone Natural Stone Specialists	
CONTRACT TITLE Course Height Guide	
QUOTE / DWG REF:	140mm Courses with 10mm Joints
DRAWN BY:	Sam Morris
DATE:	25/09/2018